


# MI-12 Service Building

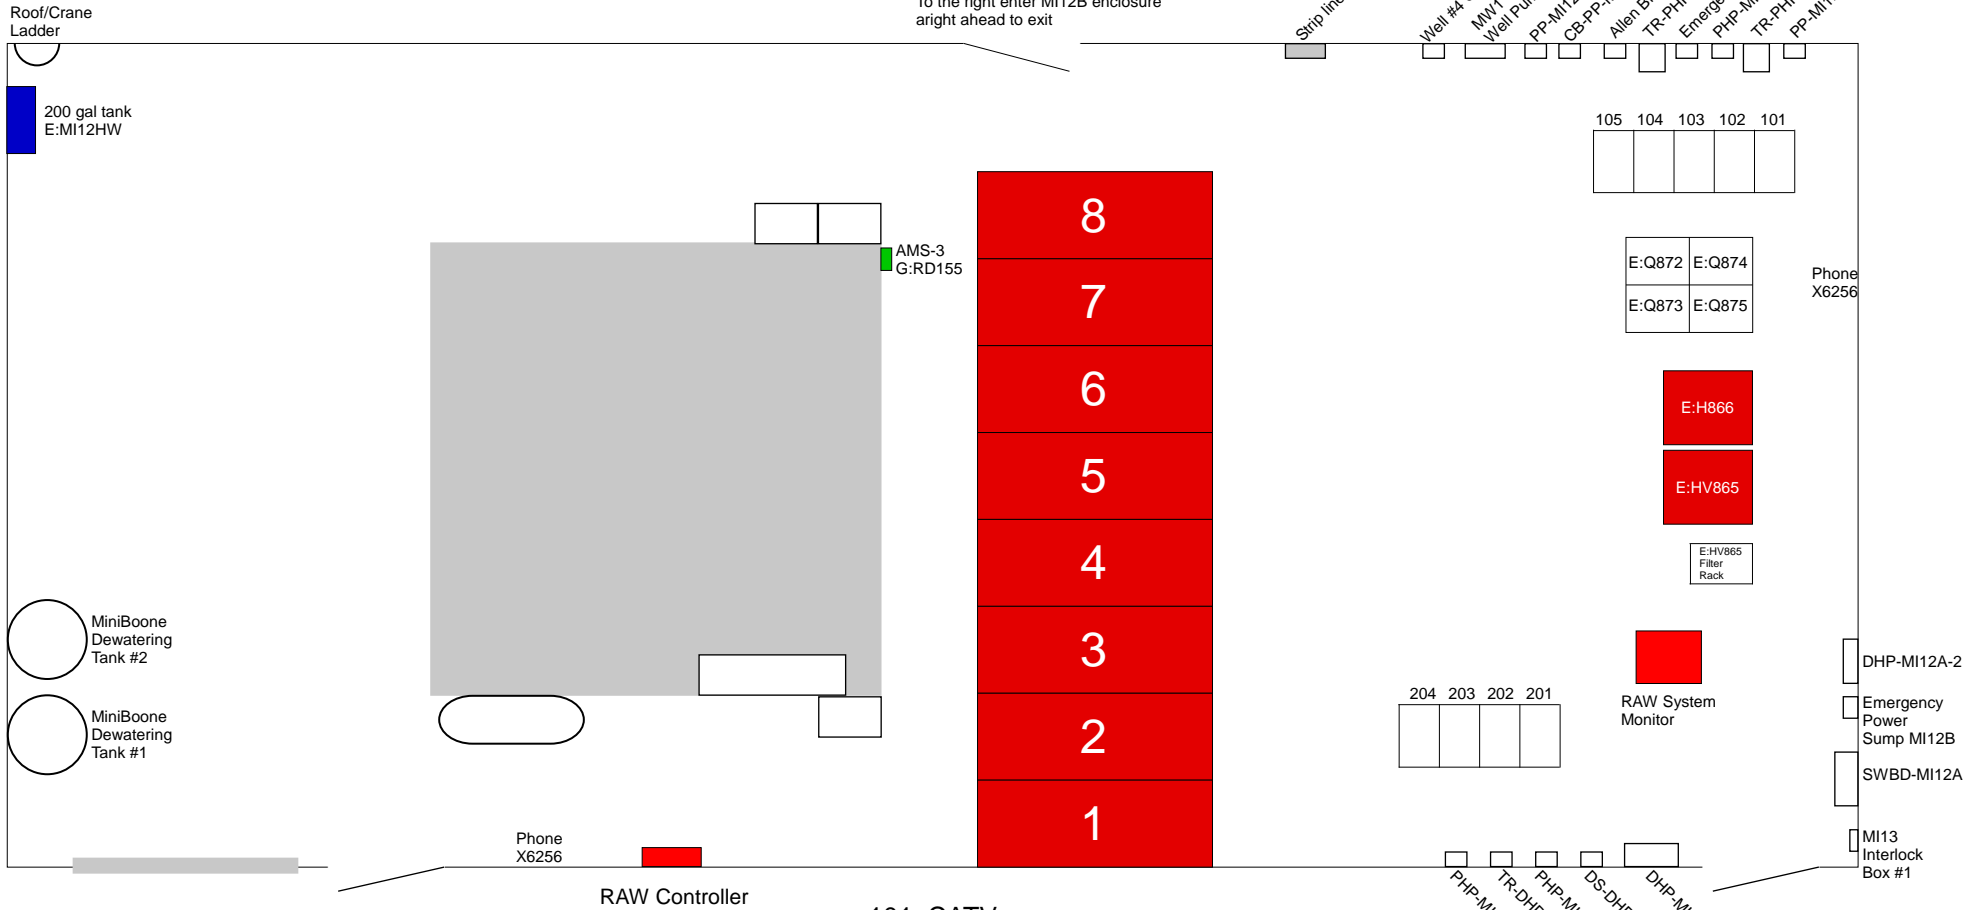

- 101 CATV Networking
- 102 BNE Beam Line Beam Permit MI Crate \$E1, MADC #84 Networking
- 103 MW-Dump SWIC VME IRM NIM Crate
- 104 VME Droege NIM Crate
- 105 BPM 12 VME

- PHP-MI12A-3-1
- TR-DHP-MI12A-3-A1
- PHP-MI12A-3-A
- DS-DHP-MI12A-3-CB4
- DHP-MI12A-3