


# Road

## MI-14 Service Building

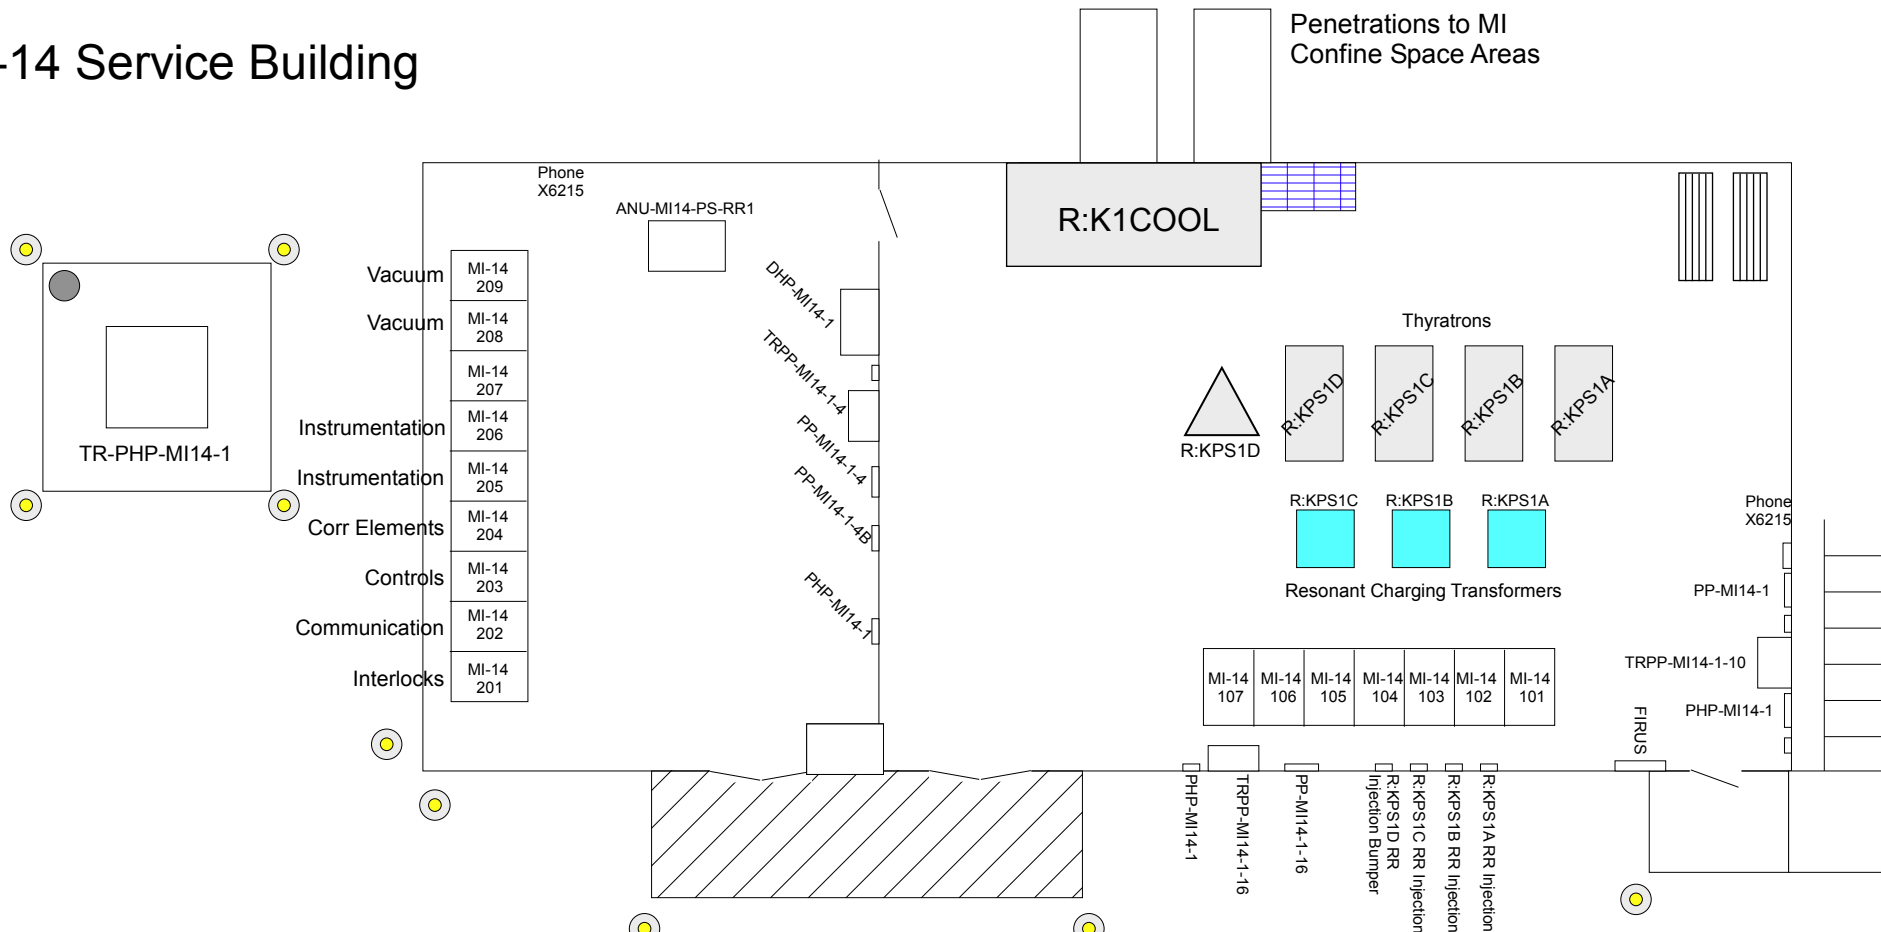

- 201 Interlocks
- 202 Empty
- 203 Crate \$1C
- 204 Correction Elements  
R:CPS14
- 205 Recycler (NOVA) BPM
- 206 VME  
Swics MW850/851, MW102,  
MW103/104, MW105  
(2) AC Motor Controllers
- 207 Varian PS
- 208 CIA Crate (MI14)  
Varian PS  
IP103F
- 209 IP105C, 105D, 105E,  
641A, 641B, 641C

- 101 Networking  
Console CLX255
- 102 Hot-Link Rack Monitor  
Recycler Ring Beam Permit  
MI14 VME (131.225.117.197)  
MI Crate \$1A  
NIM Crate
- 103 Kicker Scope  
MI Crate \$1B  
NIM Crate
- 104 R:KPS1A
- 105 R:KPS1B
- 106 R:KPS1C
- 107 R:KPS1D

Electronics Room	
Temps	Humidity
MI-10 I:ERT10	MI-10 I:ERH10
MI-14 I:ERT14	MI-14 I:ERH14
MI-20 I:ERT20	MI-20 I:ERH20
MI-30 I:ERT30	MI-30 I:ERH30
MI-40 I:ERT40	MI-40 I:ERH40
MI-50 I:ERT50	MI-50 I:ERH50
MI-60S I:ERT60S	MI-60S I:ERH60S
MI-60C I:ERT60C	MI-60C I:ERH60C
MI-60N I:ERT60N	MI-60N I:ERH60N

Kicker Room	
Temps	Humidity
MI-10 I:KRT10	MI-10 I:KRH10
MI-14 I:KRT14	MI-14 I:KRH14
MI-20 I:KRT20	MI-20 I:KRH20
MI-30 I:KRT30	MI-30 I:KRH30
MI-39 I:KRT39	MI-39 I:KRH39
MI-40 I:KRT40	MI-40 I:KRH40
MI-50 I:KRT50	MI-50 I:KRH50
MI-52 I:KRT52	MI-52 I:KRH52
MI-62 I:KRT62	MI-62 I:KRH62